



Total Water Surface Area	5,700	S.F.
Concrete Deck Area	12,000	S.F.

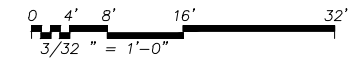

- ① Zero Depth Entry
- ② Spray Features
- ③ Water Bench
- ④ ADA Pool Steps
- ⑤ ADA Lift
- ⑥ Family Slide
- ⑦ Current Channel
- ⑧ Volleyball Net
- ⑨ Basketball Goal
- ⑩ 25 Yard Lap Lanes
- ⑪ 1 Meter Diving Stand
- ⑫ 3 Meter Diving Stand
- ⑬ Open Body Water Slide with Run-Out
- ⑭ Sunshade
- ⑮ Concession Tables under Sunshade
- ⑯ Renovated Bathhouse
- ⑰ Filter Building

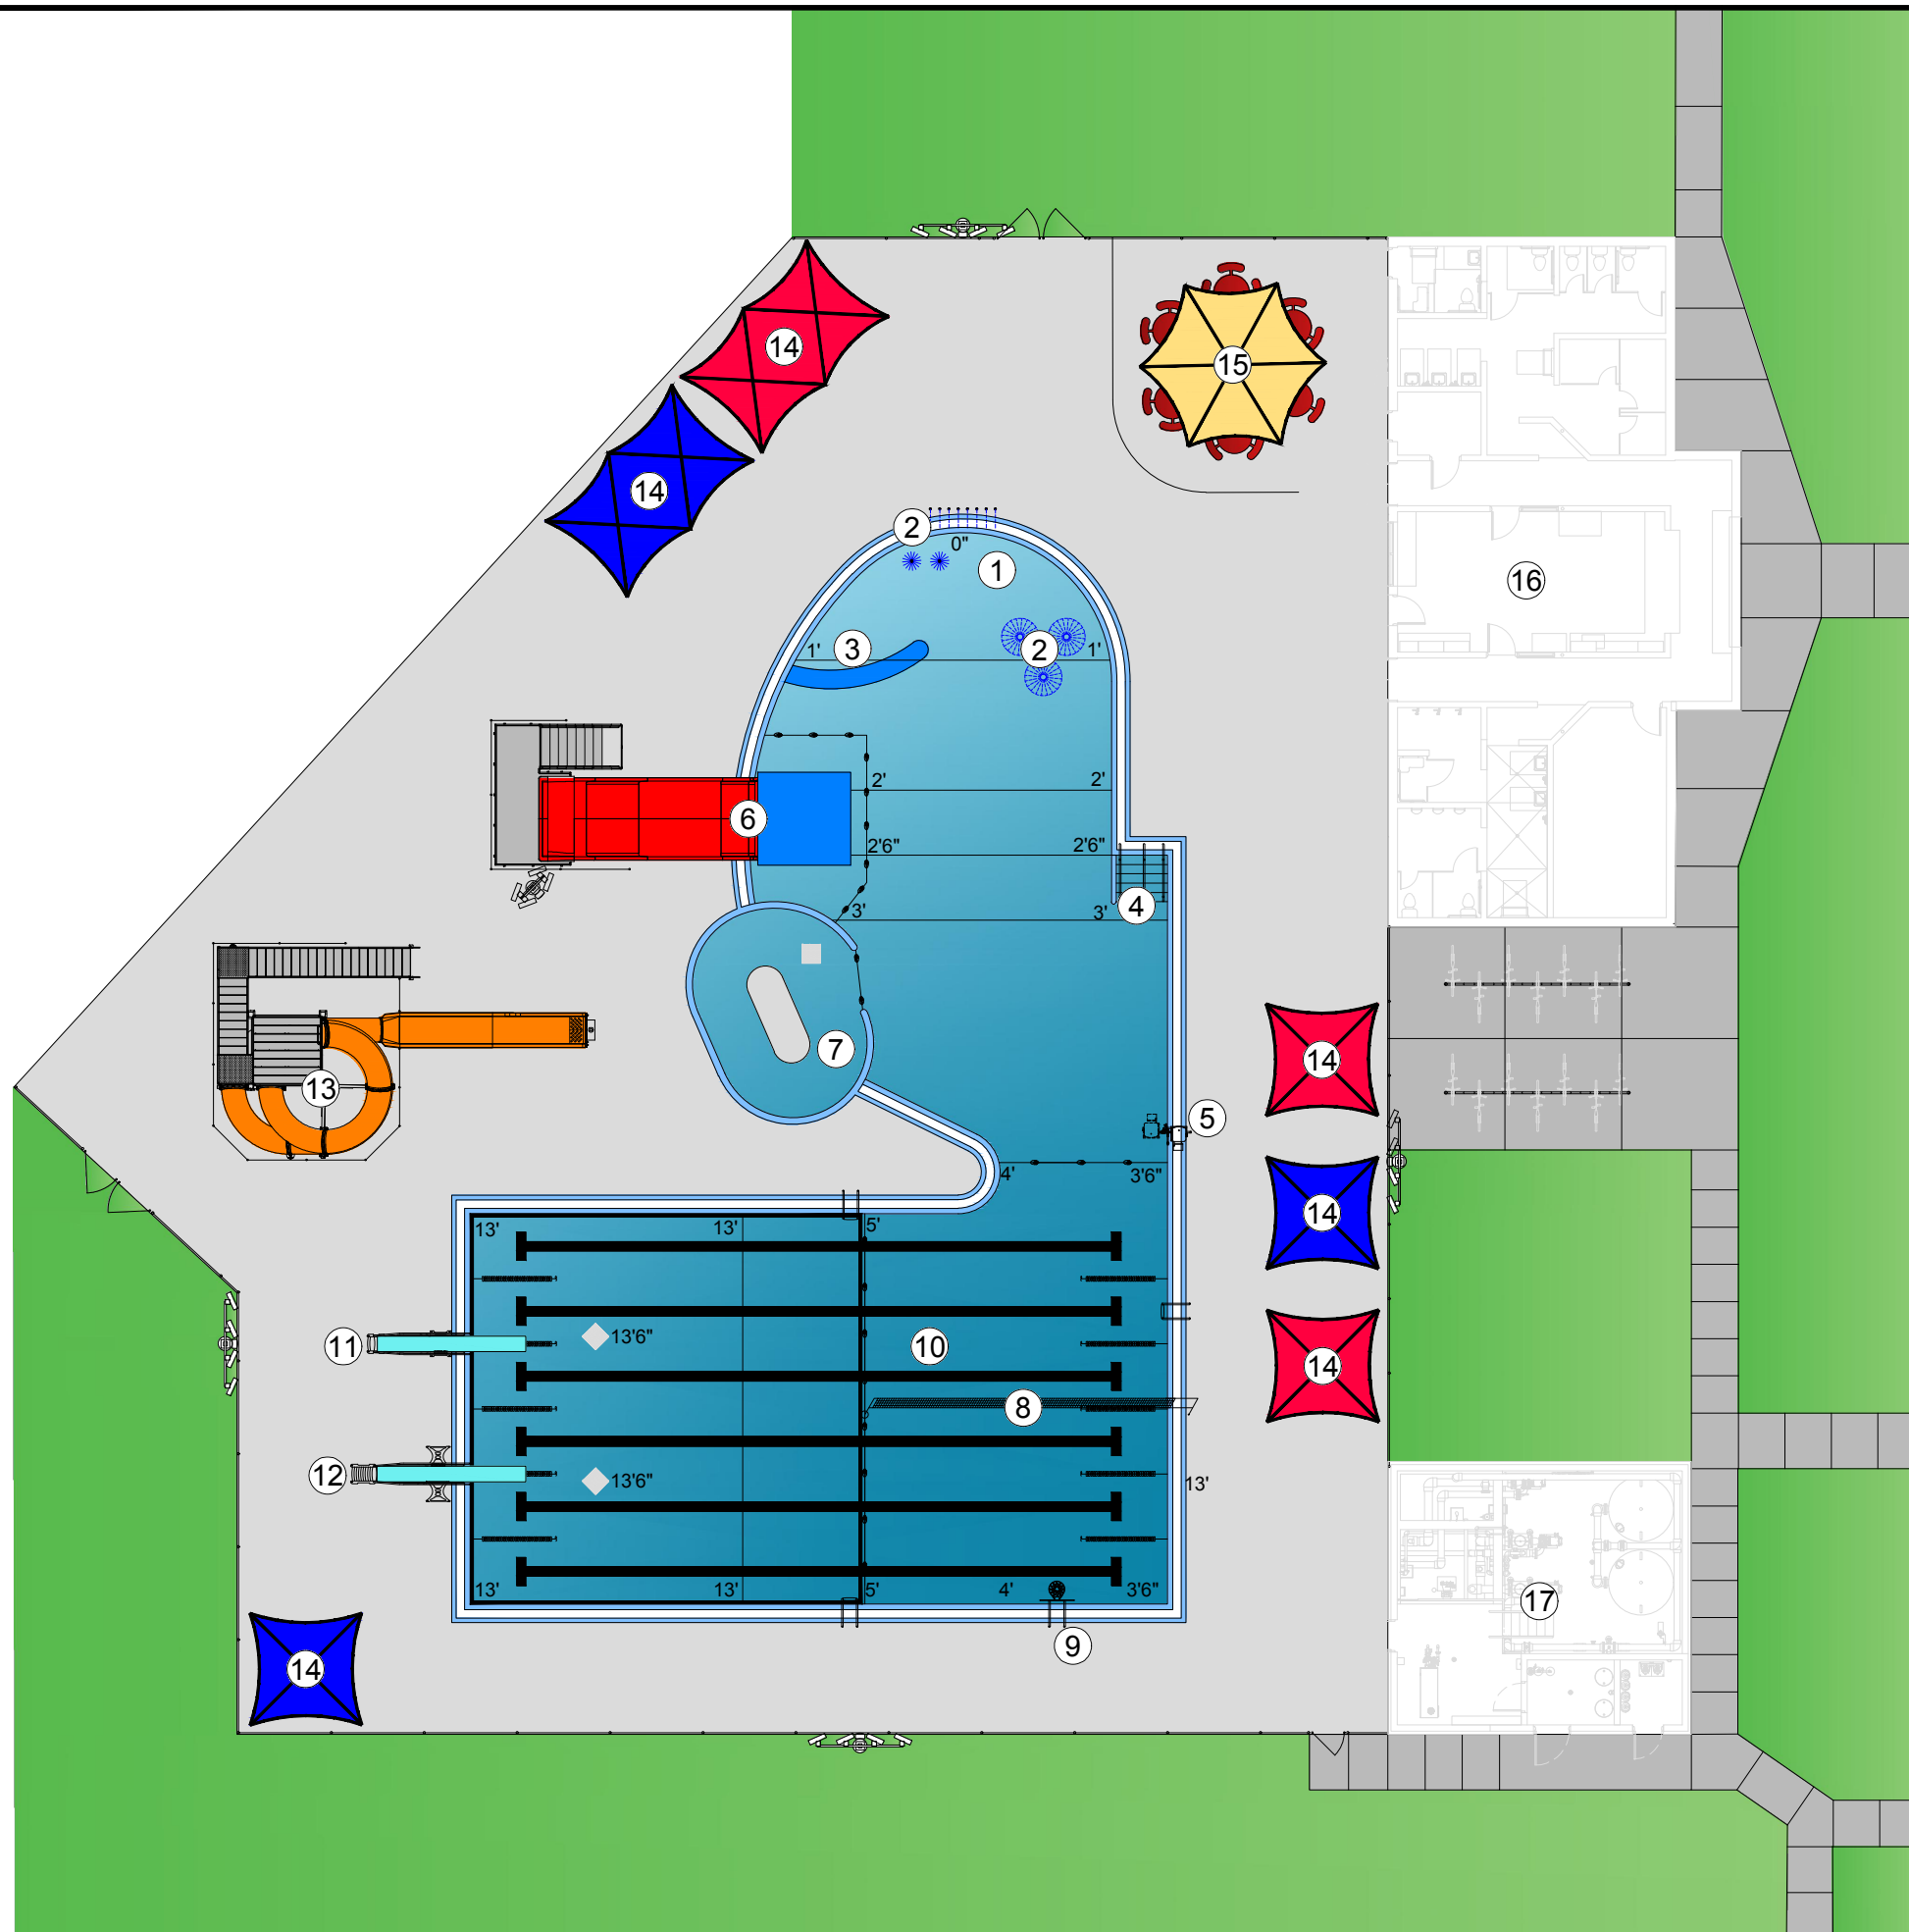

# Aquatic Center Rock Valley, IA

04-06-2022



11205 W. 79th St.  
Lenexa, KS 66214

t. 913.438.4338  
www.WeDesignPools.com